


NOTE: AS WALL THICKNESS CHANGES, THE METHOD OF MASONRY INSTALLATION WILL CHANGE ACCORDINGLY. THIS DRAWING SHOULD BE USED ONLY AS A REFERENCE.

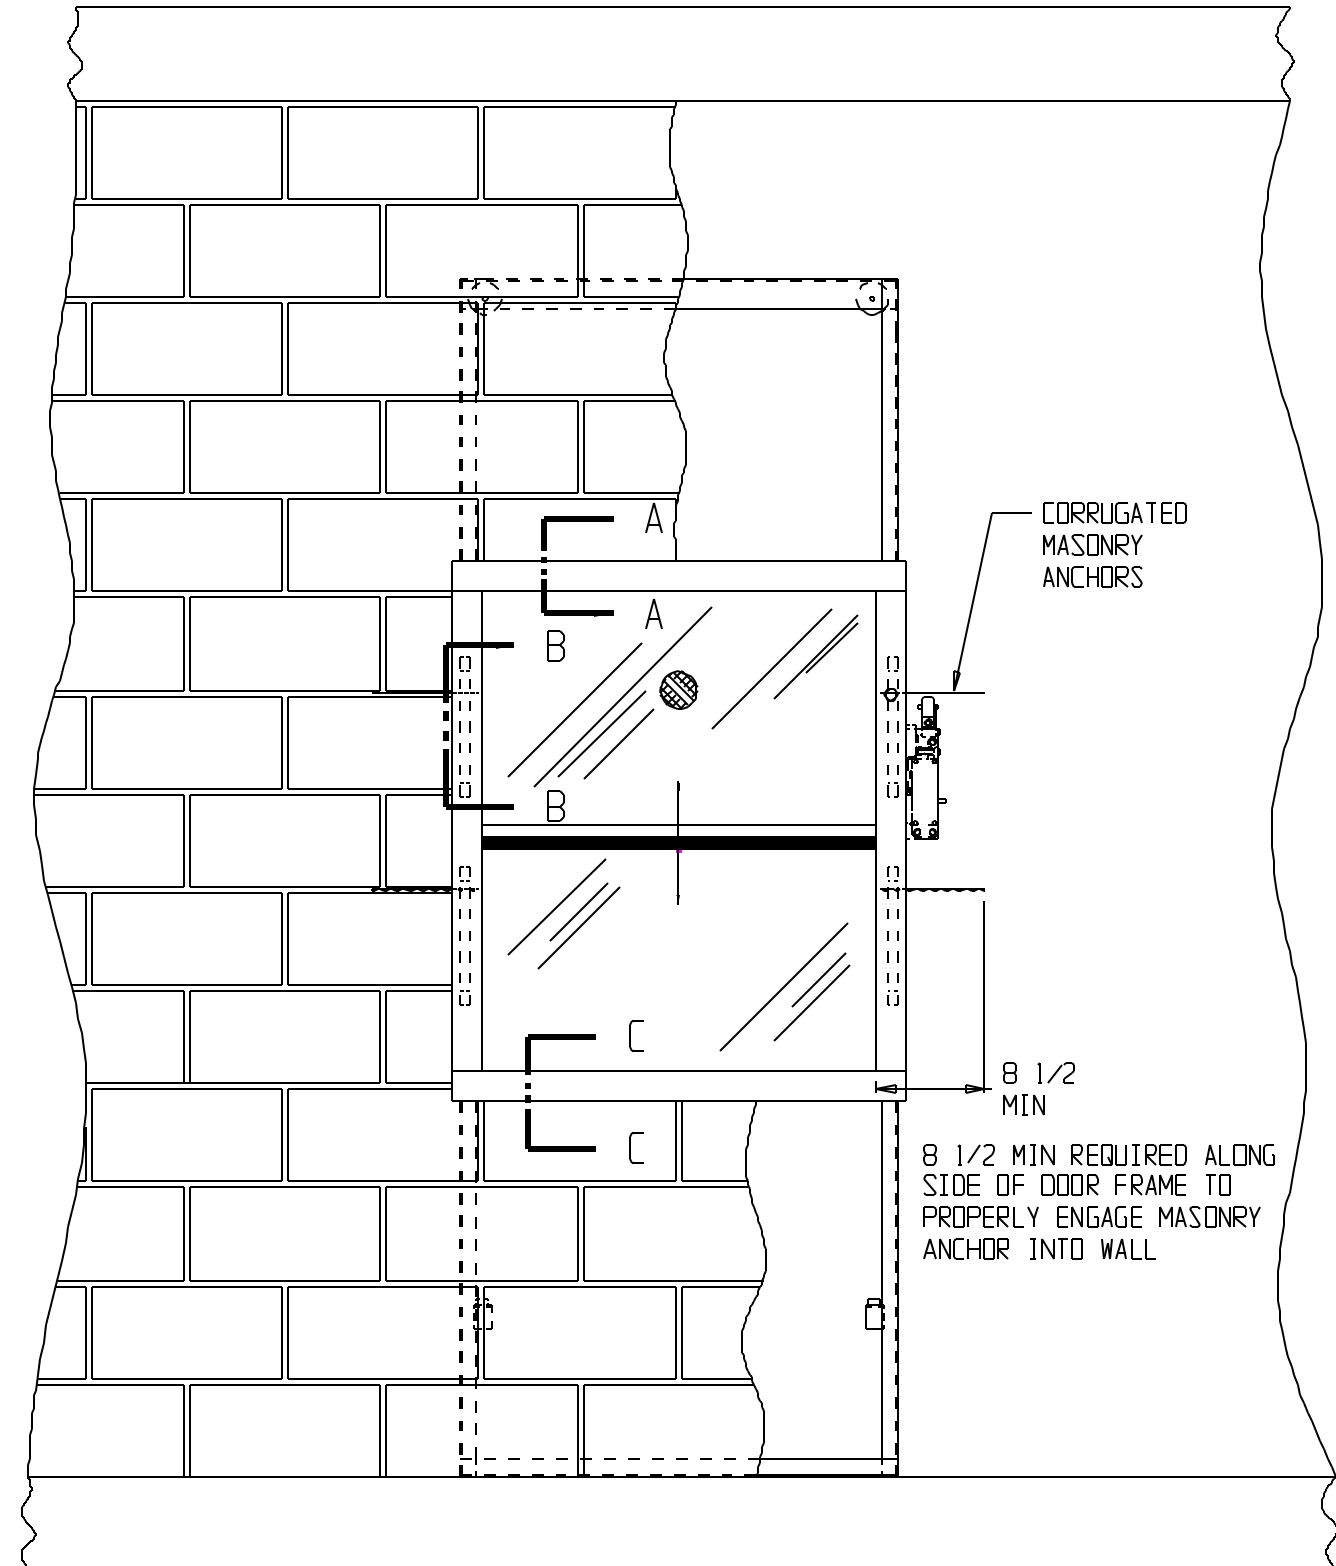

TITLE: TYPICAL VARIATION OF MASONRY CONSTRUCTION WITH KAFKA UL LABELED COUNTER LOADING BI PARTING DUMBWAITER DOOR LEVEL 2 1/9/06

| | |
|------------------|--------------|
| L.O. BY | DATE REQ |
| APPROVED | PAINT |
| DATE L.O. | SHEET 1 OF 1 |
| SCALE 1/16" = 1" | # REQ'D |

Kafka Manufacturing Co.
7600 Industrial Dr. Forest Park, IL 60130
Phone: (708) 771-0970 Fax: (708) 771-0108

-B- DWG NO. 1000-725 JOB NO.
JJP

HOISTWAY TO BE BUILT BEFORE DUMBWAITER IS INSTALLED EXCEPT THE WALLS ARE TO BE OMITTED WHERE HOISTWAY DOORS OCCUR UNTIL THE DUMBWAITER IS INSTALLED & HOISTWAY DOORS ARE SET IN PLACE